


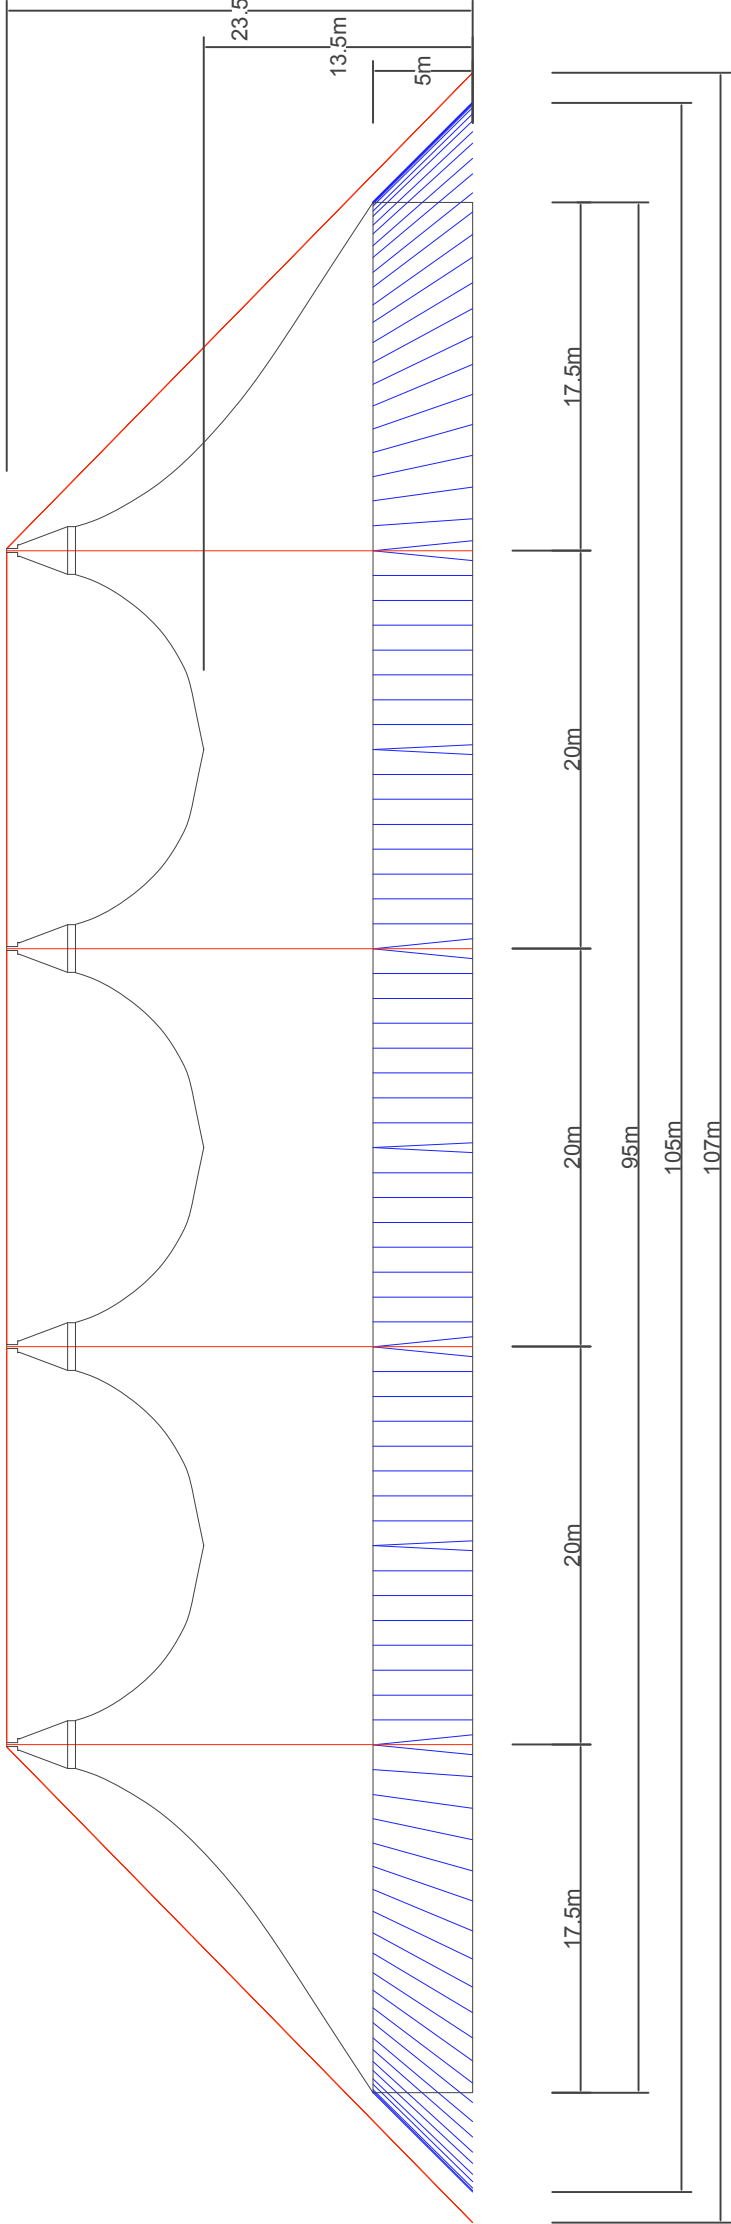


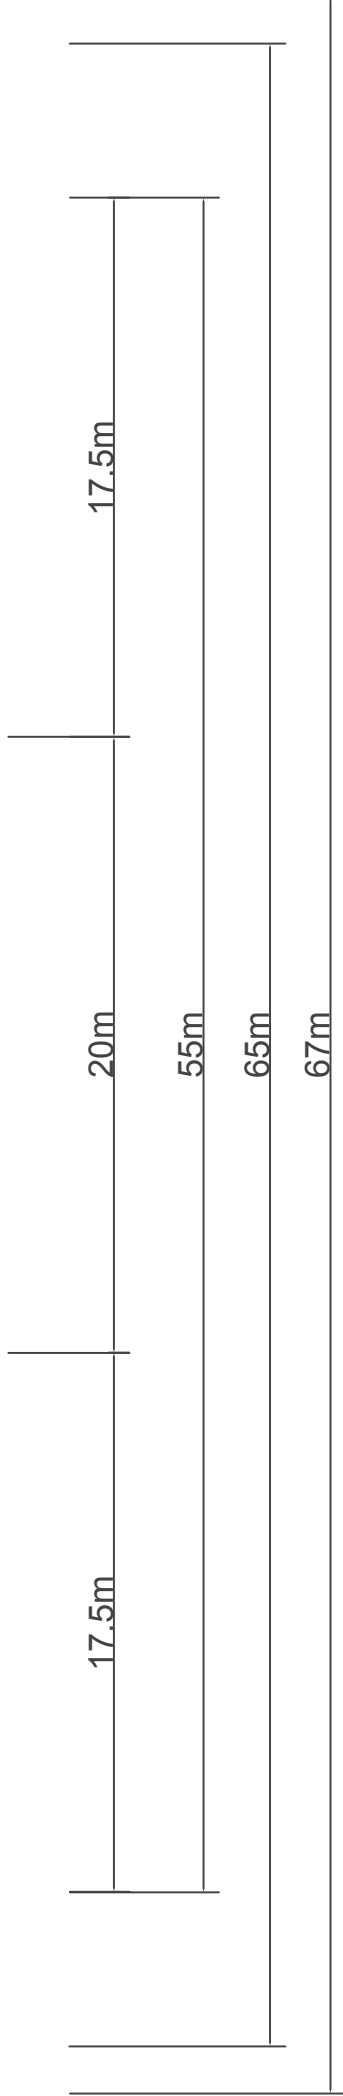

	A&J Bigtops Ltd		Tent -	55m x 95m End	Client -
	America Farm Cottage		Internals -		
	Oxney Road, Peterborough		Date -	05/07/2013	Event Date -
	PE1 5YR Tel 01733 222999		Version -		

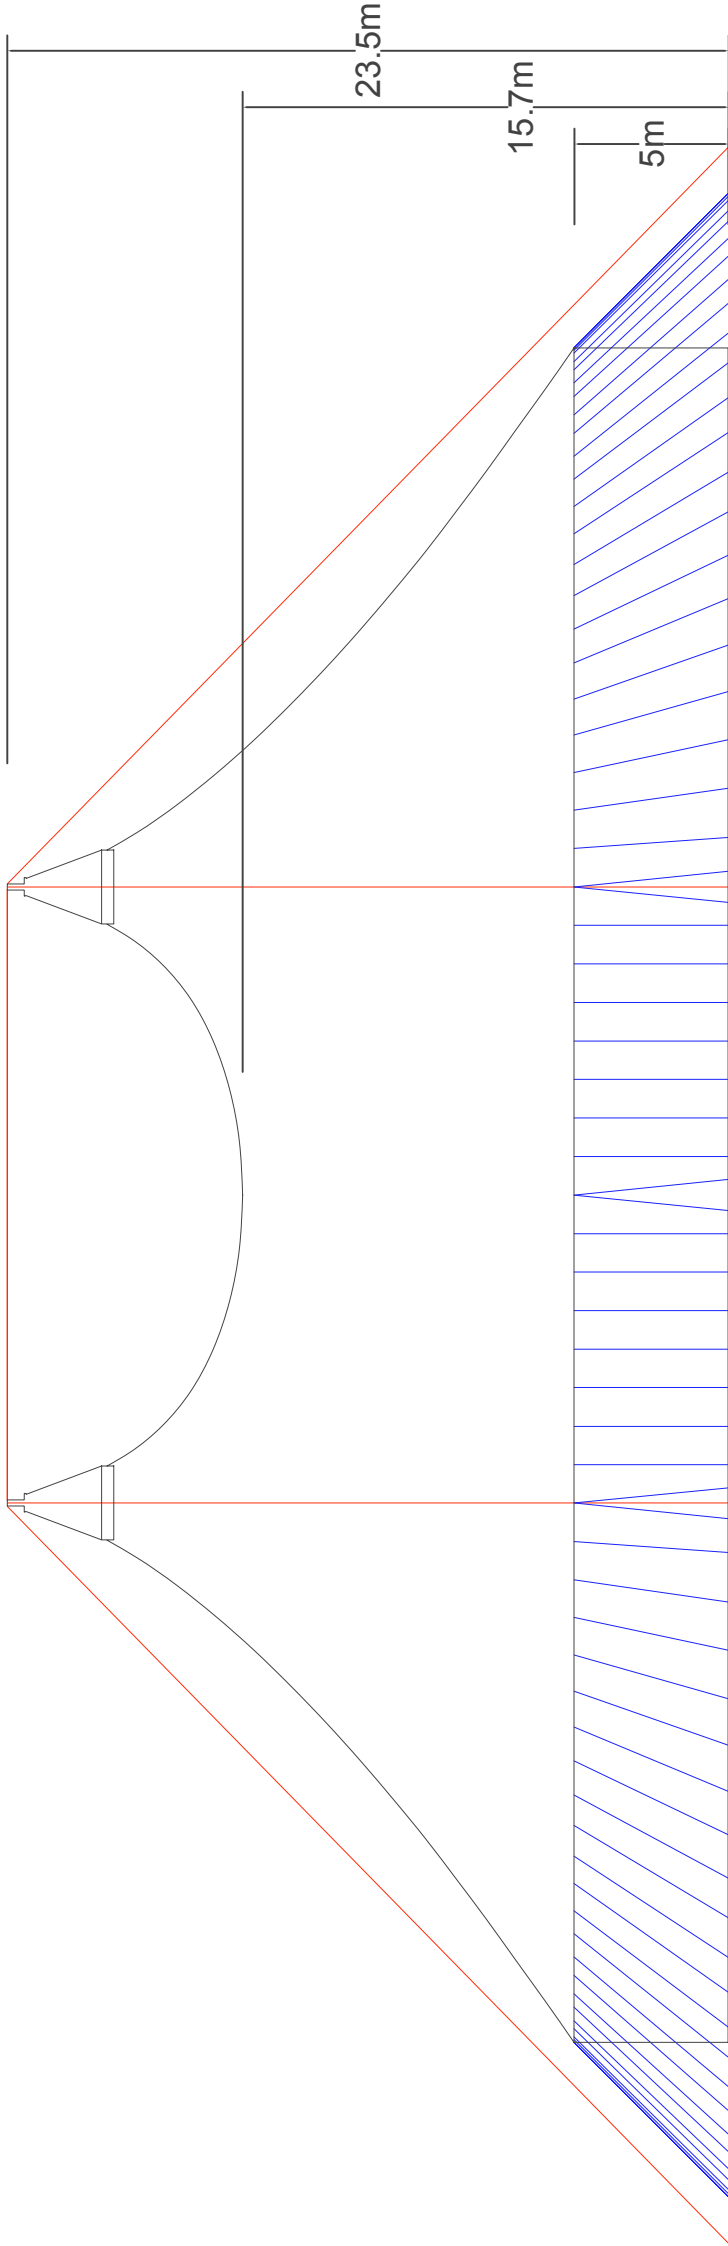

	A&J Bigtops Ltd		Tent -	55m x 95m Side	Client -
	America Farm Cottage		Internals -		
	Oxney Road, Peterborough		Date -	05/07/2013	Event Date -
	PE1 5YR Tel 01733 222999		Version -		

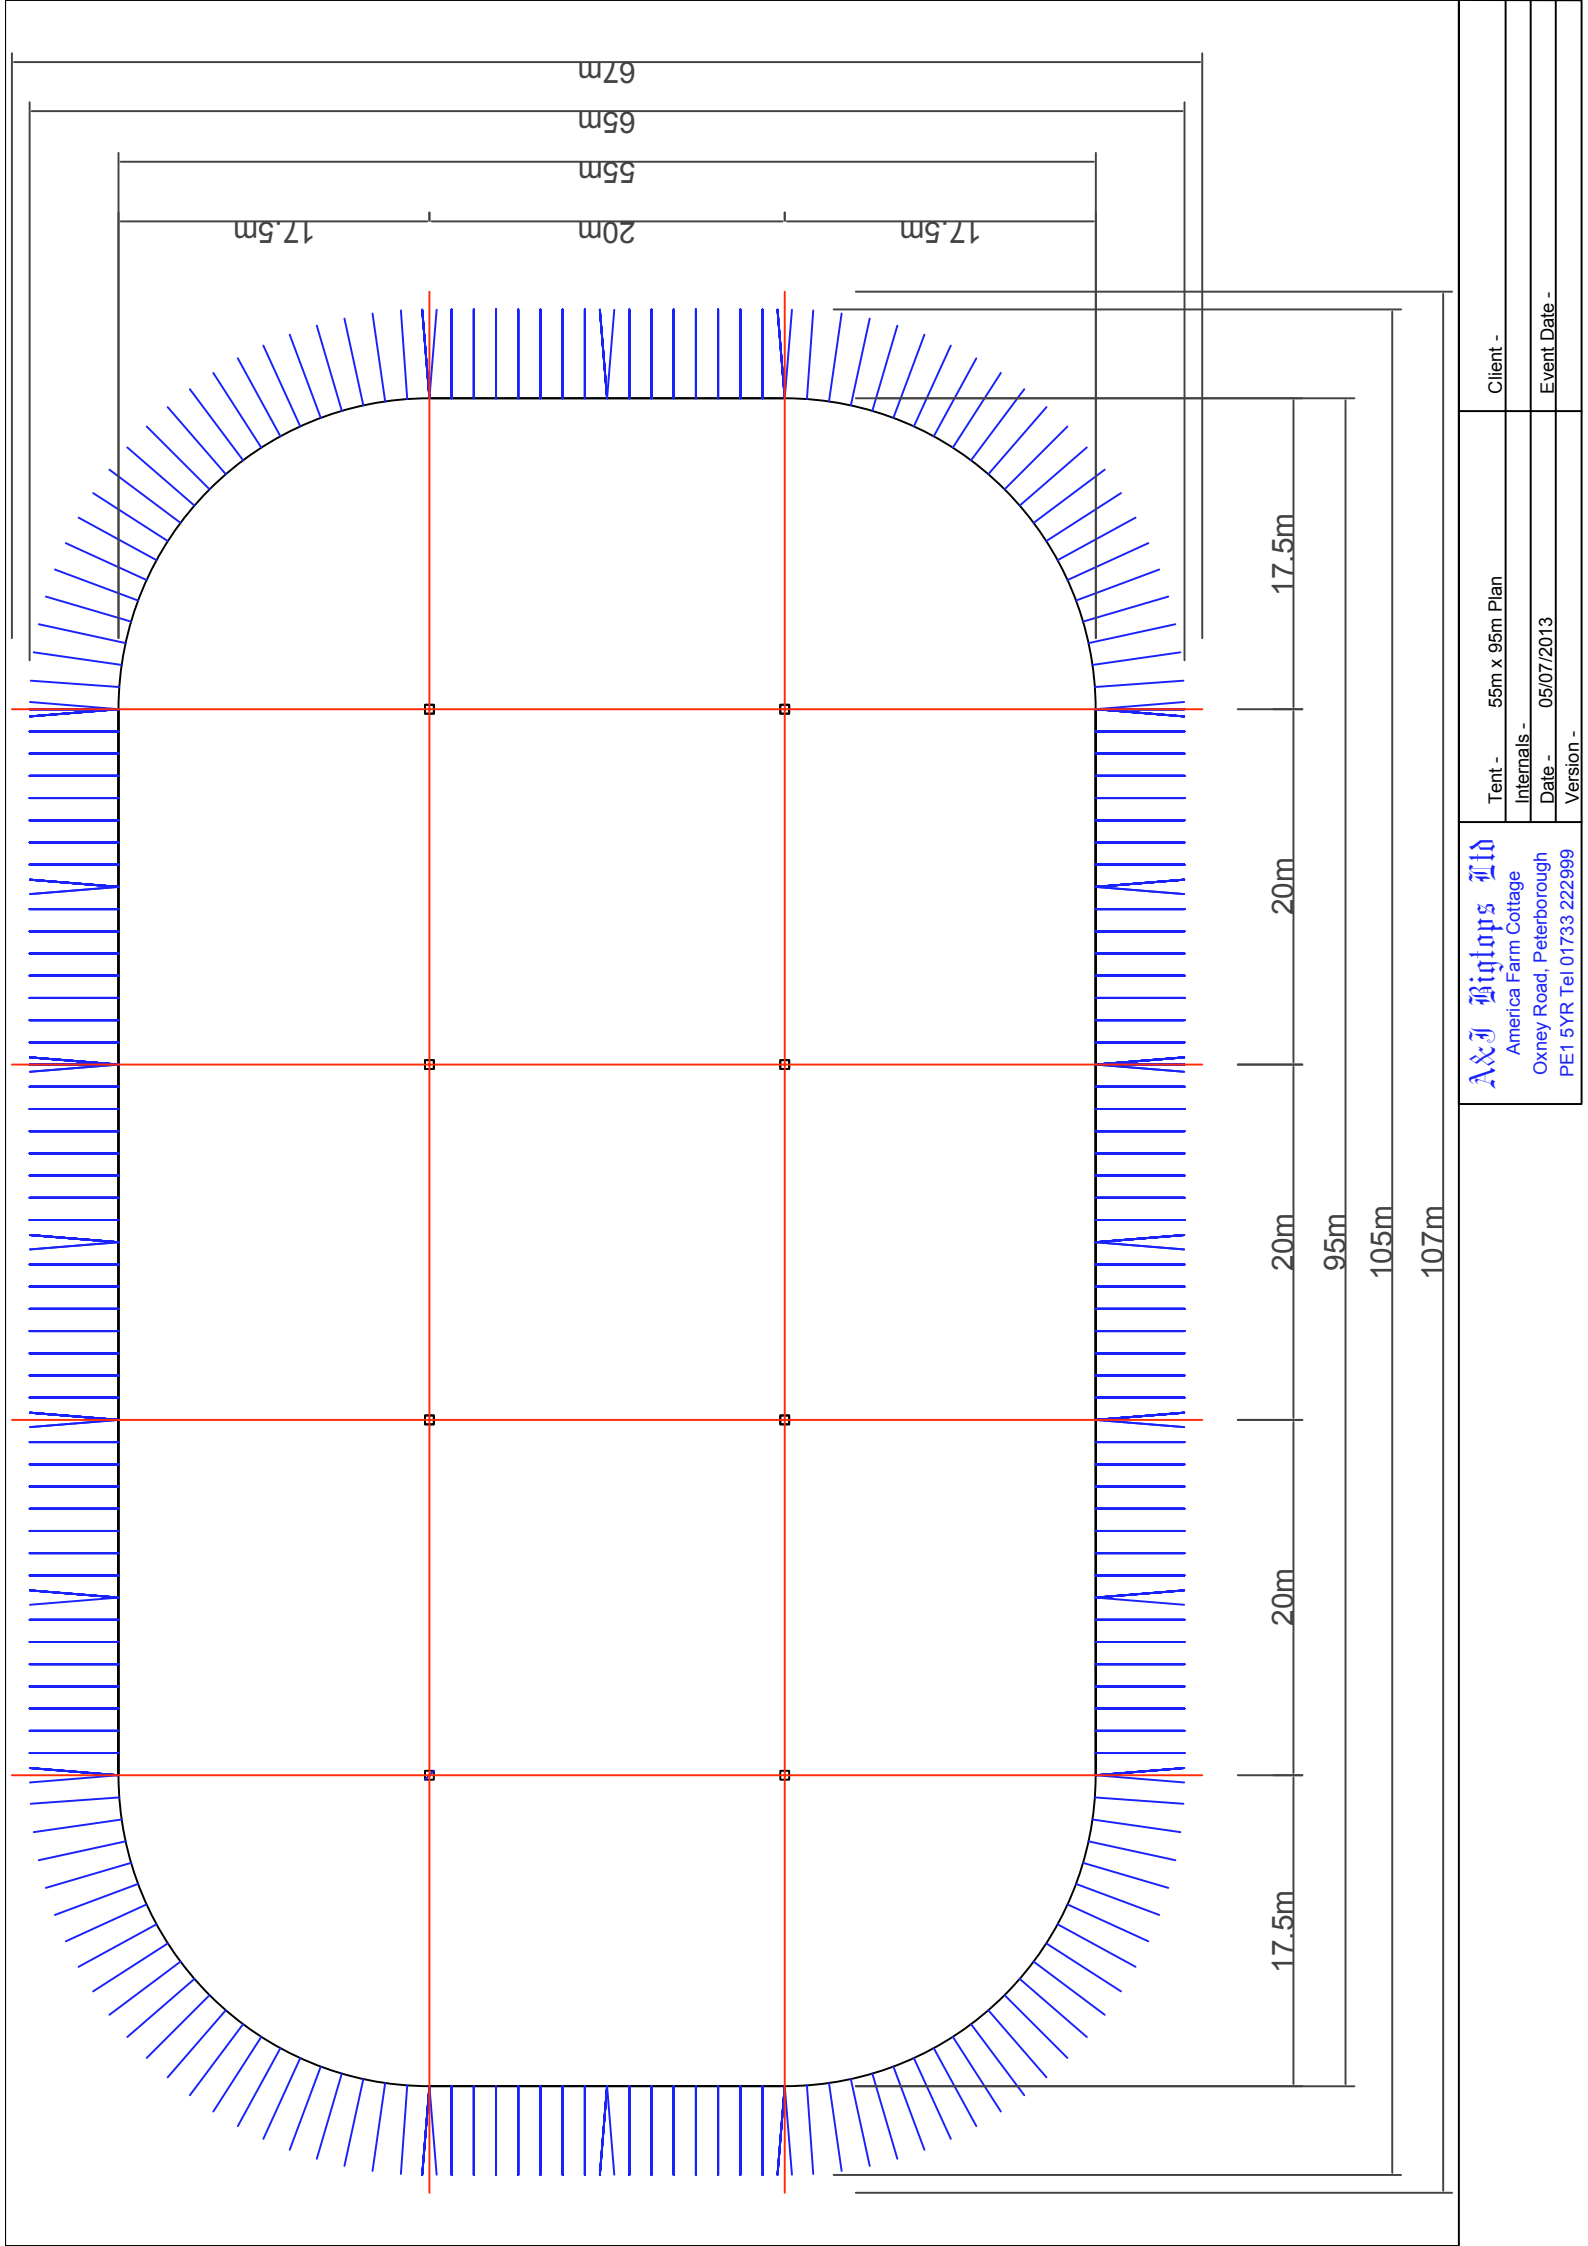

A&J Bigtops Ltd		Tent -	55m x 95m Plan	Client -
America Farm Cottage		Internals -		
Oxney Road, Peterborough		Date -	05/07/2013	Event Date -
PE1 5YR Tel 01733 222999		Version -		